



TECHNICAL SPECIFICATIONS

- 1) DESIGN CONDITIONS
- 1.1 BASIC WIND SPEED : 35 m/s (BS 5649) SUPERSEDED BY BS EN 40-3-1
 - 1.2 10 MINUTES MEAN WIND VELOCITY : 20.6 m/s (BS EN 40-3-1) EQUIVALENT TO BS 5649 3-SEC GUST BASIC WIND SPEED OF 35 m/s
 - 1.3 TOTAL LUMINAIRES SAIL AREA : 0.50 m² 
 - 1.4 TOTAL WEIGHT OF LUMINAIRES : 50 KG 
- 2) STANDARDS
- 2.1 POLE DESIGN : BS EN 40-3-1 & BS EN 40-3-3 EN 12767 CLASS 0 BS EN 10025 S275JR
 - 2.2 MATERIAL : BS EN 1011-2
 - 2.3 WELDING (ELECTRIC ARC WELDING) : BS EN ISO 1461 / BS 729
 - 2.4 GALVANIZING : DIMENSIONAL VERIFICATION, GALVANIZING THICKNESS, MATERIAL STRENGTH & THICKNESS TYPE TEST: BS EN 40-3-2
- 3) TESTING PROCEDURES : THE SUPPLIER / MANUFACTURER AND GALVANIZER SHALL BE ISO 9001 : 2015 ACCREDITED
- 4) QUALITY CONTROL PROCEDURES



MANUFACTURER'S COMPLIANCE

- 1) LOCALLY MANUFACTURED PRODUCTS : -MANUFACTURER'S DECLARATION THAT POLE SECTIONS AND COMPONENTS ARE "MADE IN MALAYSIA" IN COMPLIANCE TO MOF "SURAT PEKELILING PERBENDAHARAAN BIL.7 TAHUN 2002".
-HOT ROLLED STEEL COIL WITH LOCAL STEEL MILL CERTIFICATES.
- 2) MANUFACTURING AND HOT DIP GALVANIZING : -PREFERRED IN-HOUSE MANUFACTURING WITH HOT DIP GALVANIZING PROCESSES.
- 3) PROVIDE COMPULSORY TESTING AT MANUFACTURER'S FACTORY : -TYPE TEST TO BS EN 40-3-2
-GALVANIZING TEST
-MATERIAL TEST
-WELDING TEST BY DYE PENETRANT
- 4) CERTIFICATION : -JKR / ISO / SIRIM
- 5) REGISTRATION : -MITI / IKRAM / MOF / CIDB
- 6) TRACK RECORD : -EVIDENCE OF MIN. 10 YEARS MANUFACTURING & SUPPLY TRACK RECORDS.
- 7) PE ENDORSEMENT : -PE ENDORSEMENT MANDATORY FOR ALL POLE DESIGN CALCULATIONS & DRAWINGS FOR SUBMISSION.
- 8) DESIGN CALCULATION : -DESIGN CALCULATIONS INCORPORATING UNFACTORED GROUND REACTIONS SHALL BE VALIDATED, REVIEWED AND APPROVED.

* UTILITY INNOVATION APPLICATION NO : UI 2012001805

CUSTOMER APPROVED DRAWING FOR MANUFACTURE

(Co. stamp, sign & date)

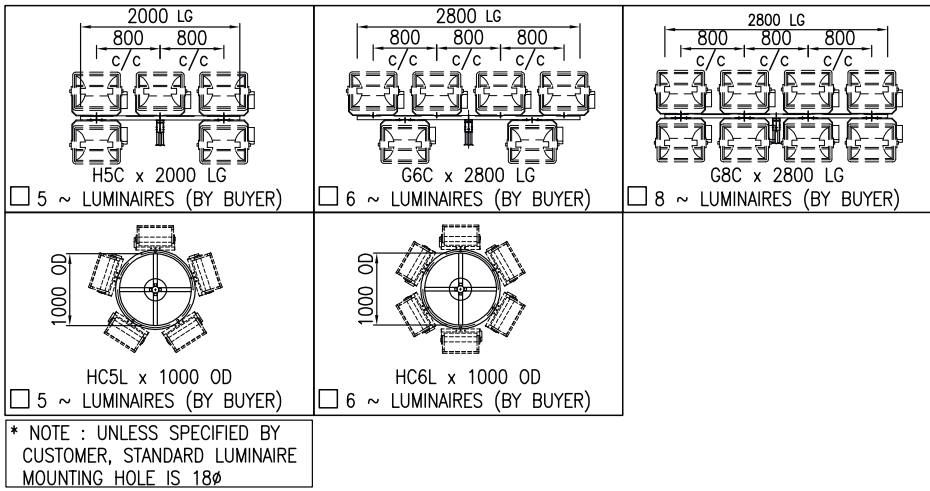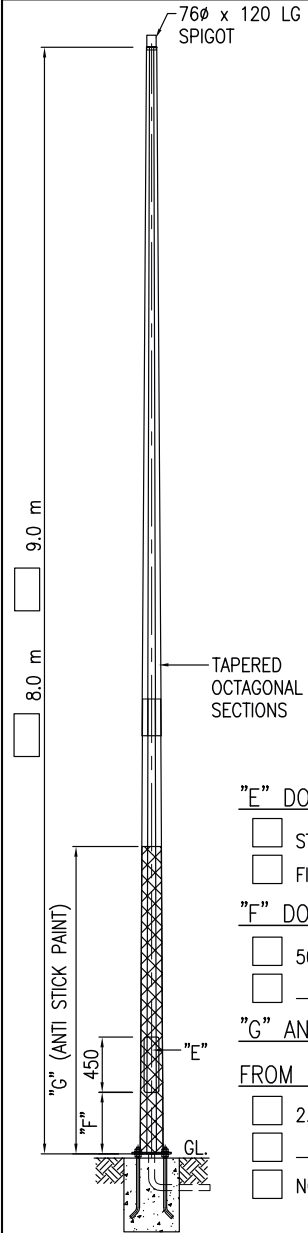

* NOTE : UNLESS SPECIFIED BY CUSTOMER, STANDARD LUMINAIRE MOUNTING HOLE IS 18φ

TICK WHERE APPLICABLE

"E" DOOR TYPE 


- STEEL
- FIBRE WITH _____ WORDING

"F" DOOR FROM GROUND

- 500 mm
- _____ mm

"G" ANTI STICK PAINT FROM GROUND

- 2.5 m
- _____ m
- NOT REQUIRED

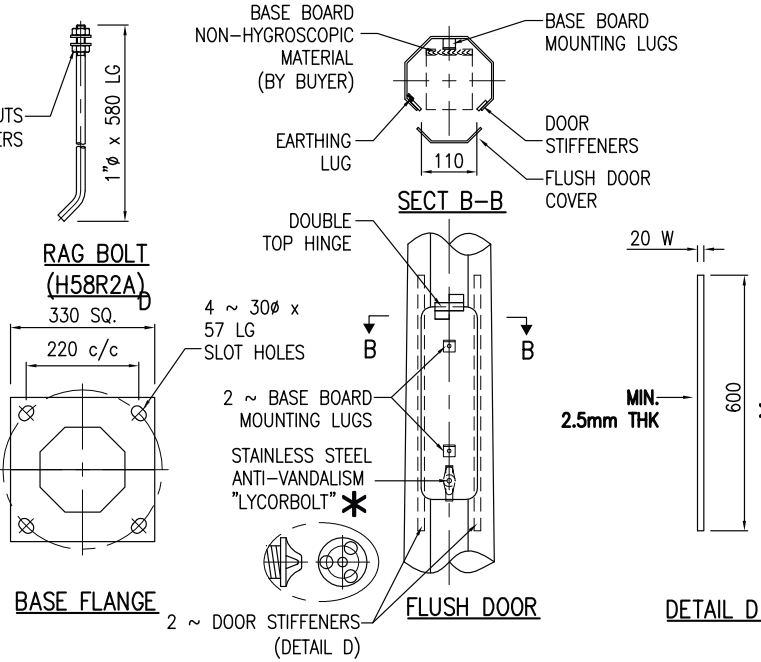

D	AS NOTED ABOVE	TUNG	LSK	12.12.18	© LMSB, All Rights Reserved. This printout is copyright and shall not be reproduced without written permission from Lysaght Marketing Sdn Bhd. The Company reserves the right to make alterations to design without notice.	PRELIMINARY DRAWING FOR TENDER PURPOSES ONLY  PROJECTION ALL DIMS ARE SUBJECT TO MANUFACTURING TOLERANCES	CLIENT :	TITLE : 8m ~ 9m VERTICAL LIGHTING COLUMN (FLANGED V-TYPE)	DWG./REF. NO.					
C	WARRANTY	THOO	LSK	13.06.18			PROJECT:	DRAWN : <i>SHA</i>	CHD : <i>Chin Shu Han</i>	DATE: 10.01.12	SCALE : 1 : 55	SHEET 3 of 3	REV A B C D	V080FA ~ V090FA
B	WARRANTY	THOO	LSK	01.08.16										
A	TYPE OF POLE	SOON	LSK	13.06.16										
REV	DETAILS	BY	CHD	DATE										

This drawing and the information contained herein is the sole property of LYSAGHT MARKETING SDN BHD, is strictly confidential and must not be used or disclosed without the written consent of LYSAGHT MARKETING SDN BHD. CO. NO.: 102382-M

DIMENSIONS IN mm UNLESS STATED

SHEET SIZE A4

TECHNICAL SPECIFICATIONS

- 1) DESIGN CONDITIONS
- 1.1 BASIC WIND SPEED : 35 m/s (BS 5649) SUPERSEDED BY BS EN 40-3-1
 - 1.2 10 MINUTES MEAN WIND VELOCITY : 20.6 m/s (BS EN 40-3-1) EQUIVALENT TO BS 5649 3-SEC GUST BASIC WIND SPEED OF 35 m/s
 - 1.3 TOTAL LUMINAIRES SAIL AREA : 0.5 m²
 - 1.4 TOTAL WEIGHT OF LUMINAIRES : 50 KG
- 2) STANDARDS
- 2.1 POLE DESIGN : BS EN 40-3-1 & BS EN 40-3-3 EN 12767 CLASS 0 BS EN 10025 S275JR
 - 2.2 MATERIAL : BS EN 1011-2
 - 2.3 WELDING (ELECTRIC ARC WELDING) : BS EN ISO 1461 / BS 729
 - 2.4 GALVANIZING : BS EN ISO 1461 / BS 729
- 3) TESTING PROCEDURES : DIMENSIONAL VERIFICATION, GALVANIZING THICKNESS, MATERIAL STRENGTH & THICKNESS TYPE TEST: BS EN 40-3-2
- 4) QUALITY CONTROL PROCEDURES : THE SUPPLIER / MANUFACTURER AND GALVANIZER SHALL BE ISO 9001 : 2015 ACCREDITED


MANUFACTURER'S COMPLIANCE

- 1) LOCALLY MANUFACTURED PRODUCTS : -MANUFACTURER'S DECLARATION THAT POLE SECTIONS AND COMPONENTS ARE "MADE IN MALAYSIA" IN COMPLIANCE TO MOF "SURAT PEKELILING PERBENDAHARAAN BIL.7 TAHUN 2002".
-HOT ROLLED STEEL COIL WITH LOCAL STEEL MILL CERTIFICATES.
- 2) MANUFACTURING AND HOT DIP GALVANIZING : -PREFERRED IN-HOUSE MANUFACTURING WITH HOT DIP GALVANIZING PROCESSES.
- 3) PROVIDE COMPULSORY TESTING AT MANUFACTURER'S FACTORY : -TYPE TEST TO BS EN 40-3-2
-GALVANIZING TEST
-MATERIAL TEST
-WELDING TEST BY DYE PENETRANT
- 4) CERTIFICATION : -JKR / ISO / SIRIM
- 5) REGISTRATION : -MITI / IKRAM / MOF / CIDB
- 6) TRACK RECORD : -EVIDENCE OF MIN. 10 YEARS MANUFACTURING & SUPPLY TRACK RECORDS.
- 7) PE ENDORSEMENT : -PE ENDORSEMENT MANDATORY FOR ALL POLE DESIGN CALCULATIONS & DRAWINGS FOR SUBMISSION.
- 8) DESIGN CALCULATION : -DESIGN CALCULATIONS INCORPORATING UNFACTORED GROUND REACTIONS SHALL BE VALIDATED, REVIEWED AND APPROVED.

* UTILITY INNOVATION APPLICATION NO : UI 2012001805

CUSTOMER APPROVED DRAWING
FOR MANUFACTURE

(Co. stamp, sign & date)

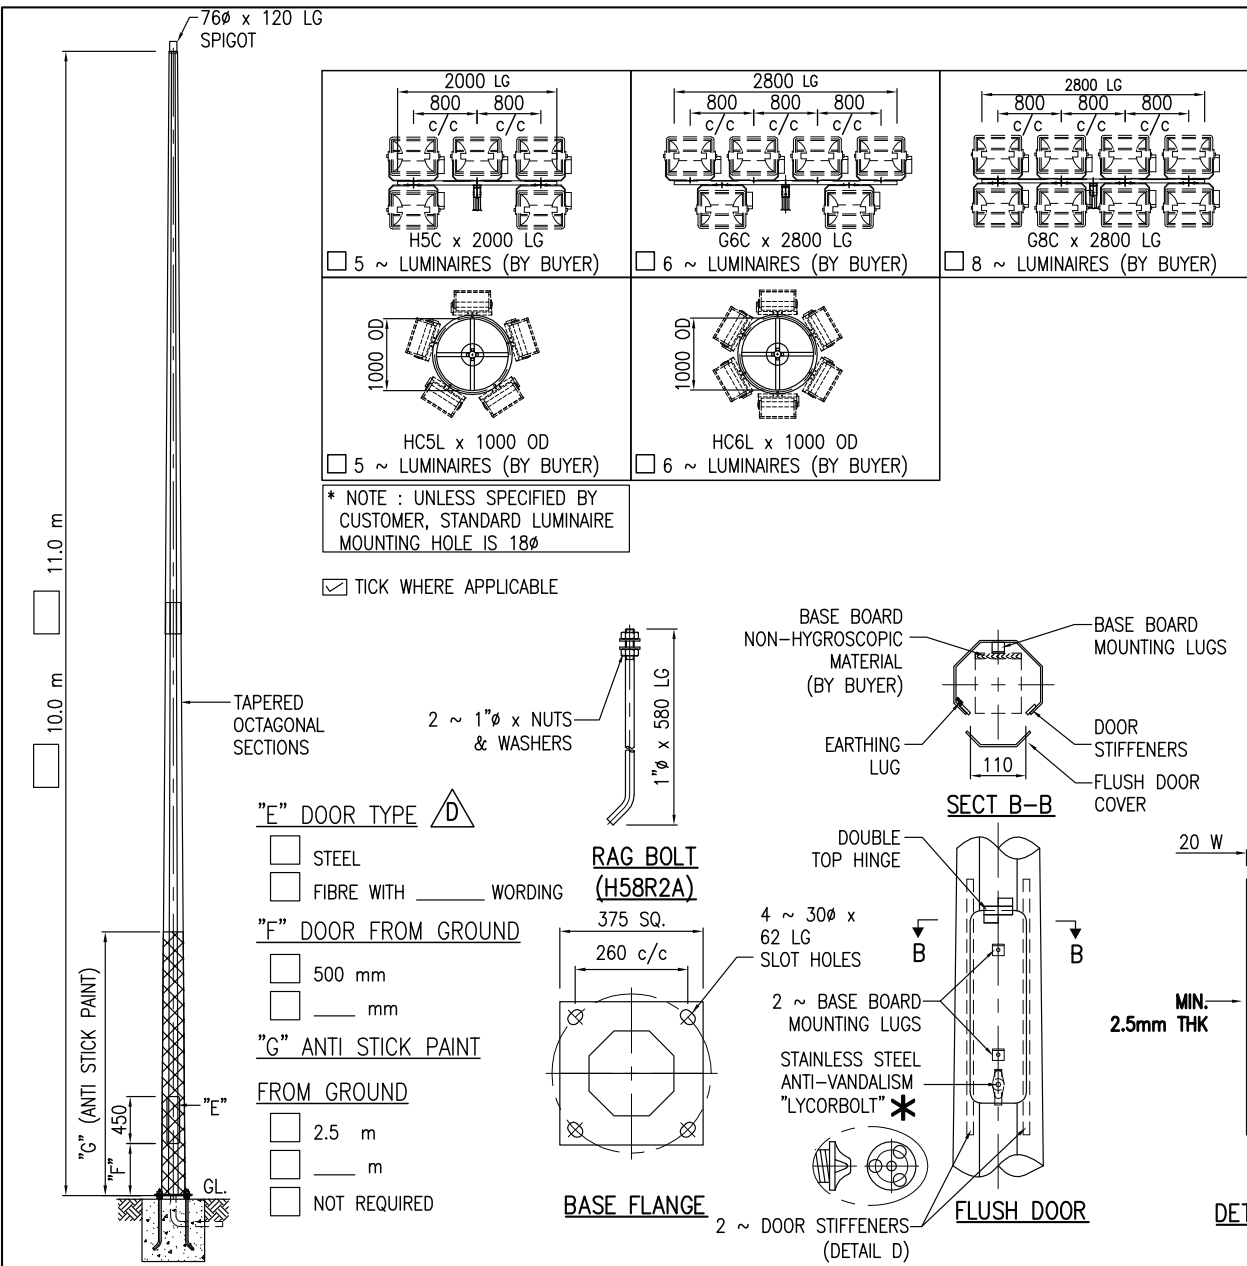

D	AS NOTED ABOVE	TUNG	LSK	12.12.18	© LMSB, All Rights Reserved. This printout is copyright and shall not be reproduced without written permission from Lysaght Marketing Sdn Bhd. The Company reserves the right to make alterations to design without notice.	PRELIMINARY DRAWING FOR TENDER PURPOSES ONLY PROJECTION ALL DIMS ARE SUBJECT TO MANUFACTURING TOLERANCES	CLIENT :	TITLE : 10m ~ 11m VERTICAL LIGHTING COLUMN (FLANGED V-TYPE)	DWG./REF. NO.	
C	WARRANTY	THOO	LSK	13.06.18			PROJECT:		V100FA ~ V110FA	
B	WARRANTY	THOO	LSK	01.08.16			DRAWN : SHA	CHD: <i>Chuan Chuan</i>	DATE: 10.01.12	SCALE : 1 : 65
A	TYPE OF POLE	SOON	LSK	13.06.16						SHEET 3 of 3
REV	DETAILS	BY	CHD	DATE						REV A B C D
LYSAGHT MARKETING SDN BHD CO. NO.: 102382-M								This drawing and the information contained herein is the sole property of LYSAGHT MARKETING SDN BHD, is strictly confidential and must not be used or disclosed without the written consent of LYSAGHT MARKETING SDN BHD. CO. NO.: 102382-M		
								DIMENSIONS IN mm UNLESS STATED	SHEET SIZE A4	

TECHNICAL SPECIFICATIONS

1) DESIGN CONDITIONS

- 1.1 BASIC WIND SPEED : **35 m/s** (BS 5649) SUPERSEDED BY BS EN 40-3-1
- 1.2 10 MINUTES MEAN WIND VELOCITY : **20.6 m/s** (BS EN 40-3-1) EQUIVALENT TO BS 5649 3-SEC GUST BASIC WIND SPEED OF **35 m/s**

- 1.3 TOTAL LUMINAIRES SAIL AREA : **0.5 m²**
- 1.4 TOTAL WEIGHT OF LUMINAIRES : **50 KG**

2) STANDARDS

- 2.1 POLE DESIGN : BS EN 40-3-1 & BS EN 40-3-3 EN 12767 CLASS 0 BS EN 10025 S275JR
- 2.2 MATERIAL : BS EN 1011-2
- 2.3 WELDING (ELECTRIC ARC WELDING) : BS EN ISO 1461 / BS 729
- 2.4 GALVANIZING

3) TESTING PROCEDURES

- : DIMENSIONAL VERIFICATION, GALVANIZING THICKNESS, MATERIAL STRENGTH & THICKNESS TYPE TEST: BS EN 40-3-2

4) QUALITY CONTROL PROCEDURES

- : THE SUPPLIER / MANUFACTURER AND GALVANIZER SHALL BE ISO 9001 : 2015 ACCREDITED



MANUFACTURER'S COMPLIANCE

- 1) LOCALLY MANUFACTURED PRODUCTS : -MANUFACTURER'S DECLARATION THAT POLE SECTIONS AND COMPONENTS ARE "MADE IN MALAYSIA" IN COMPLIANCE TO MOF "SURAT PEKELILING PERBENDAHARAAN BIL.7 TAHUN 2002".
-HOT ROLLED STEEL COIL WITH LOCAL STEEL MILL CERTIFICATES.
- 2) MANUFACTURING AND HOT DIP GALVANIZING : -PREFERRED IN-HOUSE MANUFACTURING WITH HOT DIP GALVANIZING PROCESSES.
- 3) PROVIDE COMPULSORY TESTING AT MANUFACTURER'S FACTORY : -TYPE TEST TO BS EN 40-3-2
-GALVANIZING TEST
-MATERIAL TEST
-WELDING TEST BY DYE PENETRANT
- 4) CERTIFICATION : -JKR / ISO / SIRIM
- 5) REGISTRATION : -MITI / IKRAM / MOF / CIDB
- 6) TRACK RECORD : -EVIDENCE OF MIN. 10 YEARS MANUFACTURING & SUPPLY TRACK RECORDS.
- 7) PE ENDORSEMENT : -PE ENDORSEMENT MANDATORY FOR ALL POLE DESIGN CALCULATIONS & DRAWINGS FOR SUBMISSION.
- 8) DESIGN CALCULATION : -DESIGN CALCULATIONS INCORPORATING UNFACTORED GROUND REACTIONS SHALL BE VALIDATED, REVIEWED AND APPROVED.


* UTILITY INNOVATION APPLICATION NO : UI 2012001805

CUSTOMER APPROVED DRAWING
FOR MANUFACTURE



(Co. stamp, sign & date)

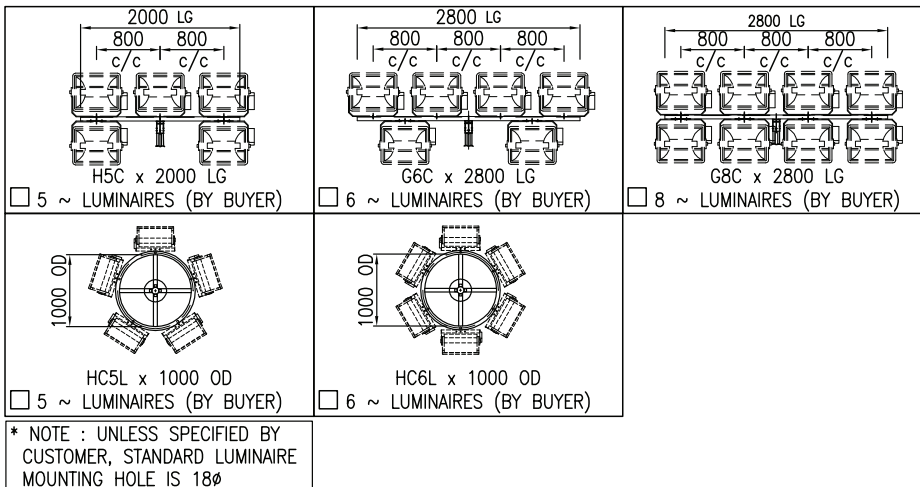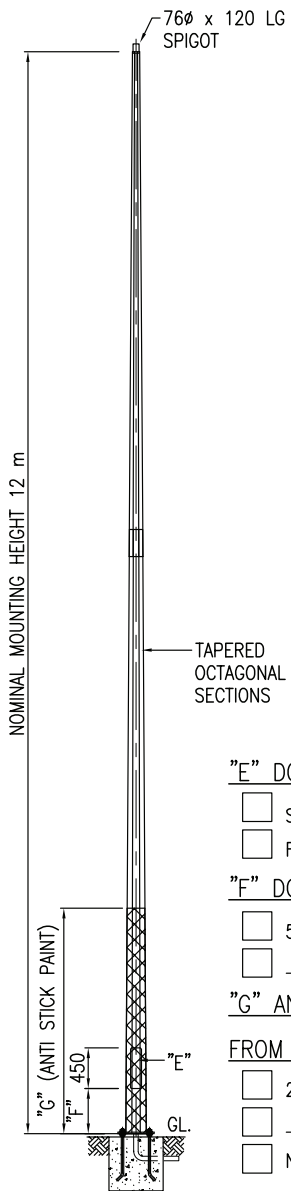

TICK WHERE APPLICABLE

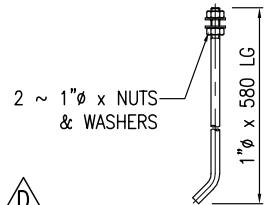


- "E" DOOR TYPE
- STEEL
 - FIBRE WITH _____ WORDING
- "F" DOOR FROM GROUND
- 500 mm
 - _____ mm
- "G" ANTI STICK PAINT FROM GROUND
- 2.5 m
 - _____ m
 - NOT REQUIRED

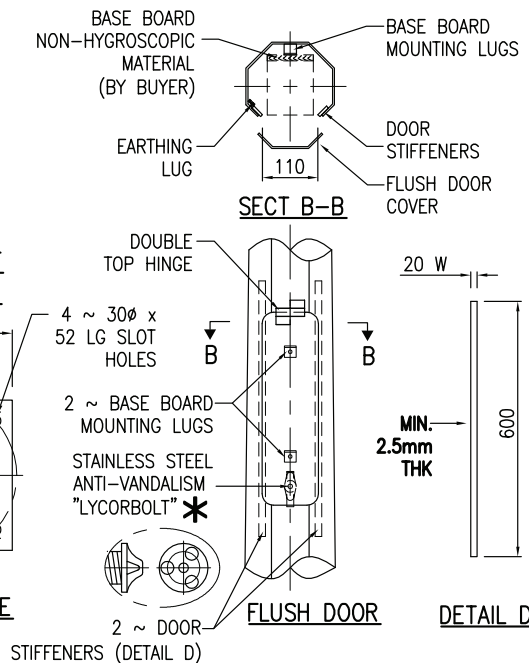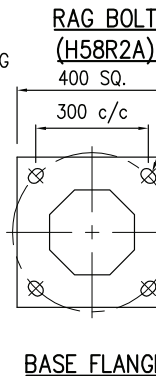

D	AS NOTED ABOVE	TUNG	LSK	12.12.18
C	WARRANTY	THOO	LSK	13.06.18
B	WARRANTY	THOO	LSK	01.08.16
A	TYPE OF POLE	SOON	LSK	13.06.16
REV	DETAILS	BY	CHD	DATE

© LMSB, All Rights Reserved. This printout is copyright and shall not be reproduced without written permission from Lysaght Marketing Sdn Bhd. The Company reserves the right to make alterations to design without notice.

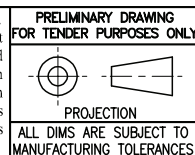

CLIENT :	
PROJECT:	
DRAWN : SHA	CHD: <i>Shah Haniff</i> DATE: 10.01.12
LYSAGHT MARKETING SDN BHD CO. NO.: 102382-M	

TITLE :	12m VERTICAL LIGHTING COLUMN (FLANGED V-TYPE)			
SCALE :	1 : 75	SHEET 3 of 3	REV	A B C D
This drawing and the information contained herein is the sole property of LYSAGHT MARKETING SDN BHD, is strictly confidential and must not be used or disclosed without the written consent of LYSAGHT MARKETING SDN BHD. CO. NO.: 102382-M				

DWG./REF. NO.	V120FA
DIMENSIONS IN mm UNLESS STATED	SHEET SIZE A4